

**CHRIS CHRISTIE**  
Governor

**KIM GUADAGNO**  
Lieutenant Governor

**JAMES S. SIMPSON**  
Board Chairman

**JAMES WEINSTEIN**  
Executive Director

One Penn Plaza East  
Newark, NJ 07105-2246  
973-491-7000  
njtransit.com



August 22, 2012

To Whom It May Concern:

**RE: NJ TRANSIT Invitation for Bid (IFB) No. 12-057X  
Construction of the Anderson Street Train Station,  
Hackensack NJ  
Addendum No. 4**

Prospective Bidders are advised of the following clarifications, additions, and/or revisions to the above referenced IFB for which electronic bids are due on or before 2:00 P.M., August 30, 2012.


1. Include Revised Drawing No. A-2 Roof Plan, sheet 2 of 9, dated 7/27/12 and Revised Drawing No. A-6 Wall Sections, sheet 6 of 9, dated 7/27/12.
2. Clarify that Bid Item Line 006, C002-000-001.0, Division 2 Environmental Soil is for "Contaminated Soil Disposal ID-27" found in Technical Specifications Section 02010 (not 02014).

**Addendum No. 4 Acknowledgement:** In accordance with NJ TRANSIT's Instructions to Bidders, Article B.3, an authorized representative of your organization shall electronically acknowledge receipt of this Addendum on the Bid Form in the space provided with its bid. Failure to acknowledge receipt of all Addenda may cause the rejection of the Bid as non-responsive.




Sincerely,

A handwritten signature in black ink that reads "Janet Ellenbacher". The signature is written in a cursive, flowing style.

Janet Ellenbacher  
Senior Contract Specialist  
NJ TRANSIT Procurement Department

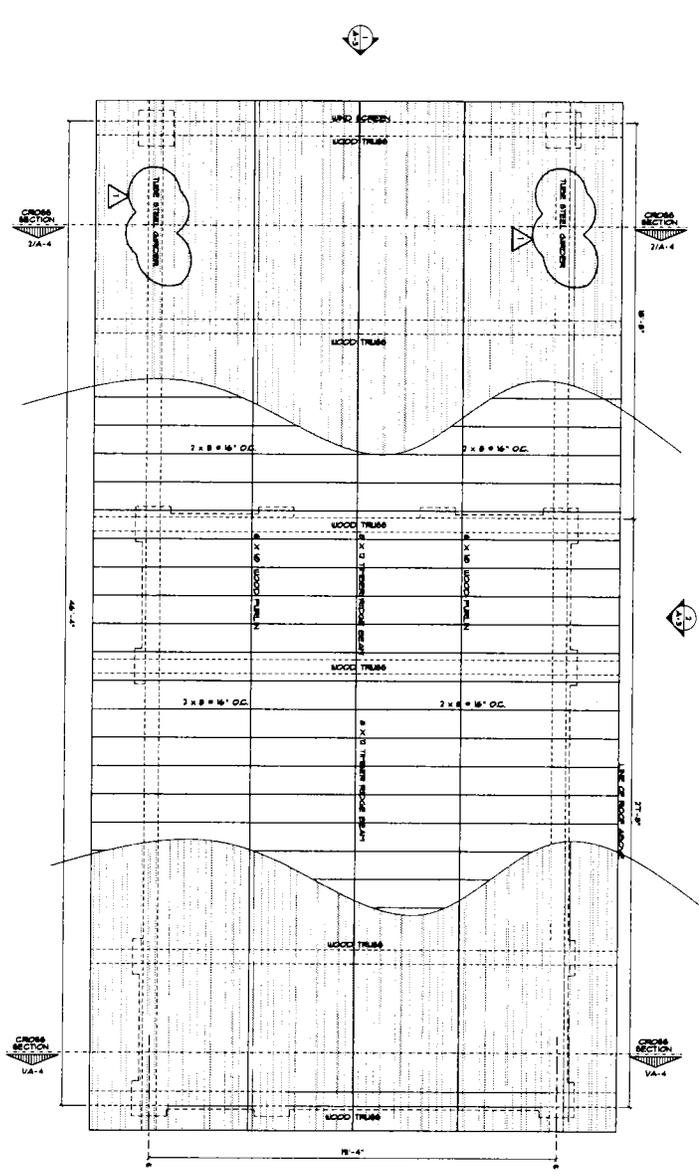

1 PROPOSED ROOF PLAN  
SCALE 3/8"=1'-0"

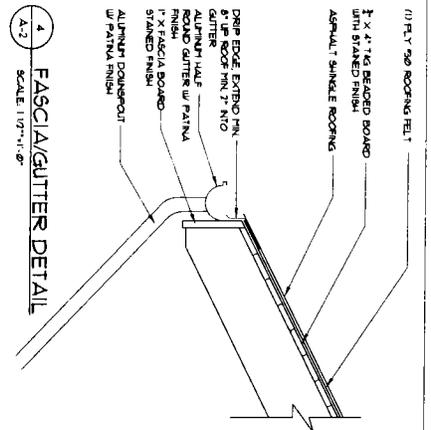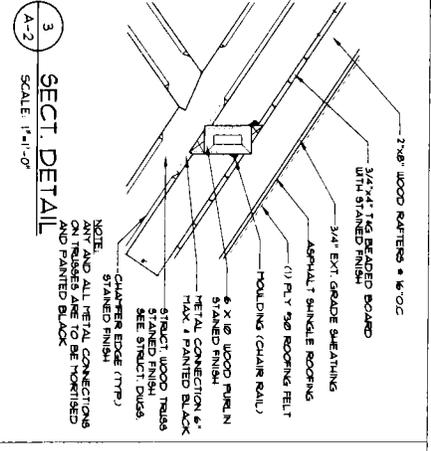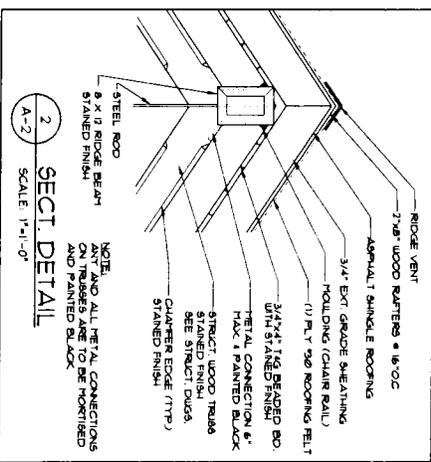


2 SECT. DETAIL  
SCALE 1/4"=1'-0"

3 SECT. DETAIL  
SCALE 1/4"=1'-0"

4 FASCIA/GUTTER DETAIL  
SCALE 1/4"=1'-0"

<b>PAUL V. GIAMMONA, R.A.</b> REGISTERED ARCHITECT STATE OF NEW JERSEY NJ LICENSE No. A116461		STATE OF NEW JERSEY Date:																					
<b>ANDERSON STREET STATION</b> ANDERSON STREET HACKENSACK, NEW JERSEY		<table border="1"> <thead> <tr> <th>REV.</th> <th>PER</th> <th>DATE</th> <th>DESCRIPTION</th> </tr> </thead> <tbody> <tr> <td>1</td> <td></td> <td>2/27/12</td> <td>REV. PER DCA COMMENTS</td> </tr> <tr> <td>2</td> <td></td> <td></td> <td></td> </tr> <tr> <td>3</td> <td></td> <td></td> <td></td> </tr> <tr> <td>4</td> <td></td> <td></td> <td></td> </tr> </tbody> </table>		REV.	PER	DATE	DESCRIPTION	1		2/27/12	REV. PER DCA COMMENTS	2				3				4			
REV.	PER	DATE	DESCRIPTION																				
1		2/27/12	REV. PER DCA COMMENTS																				
2																							
3																							
4																							
<b>TRANSIT</b> CAPITAL PLANNING AND PROGRAMS ONE RIVER PLAZA EAST, SUITE 201, NJ 07033		<table border="1"> <thead> <tr> <th>REV.</th> <th>DESCRIPTION</th> <th>DATE</th> </tr> </thead> <tbody> <tr> <td>1</td> <td>BOOK SUBMITTAL</td> <td>08/2011</td> </tr> <tr> <td>2</td> <td>BOOK SUBMITTAL</td> <td>07/2011</td> </tr> <tr> <td>3</td> <td>BOOK SUBMITTAL</td> <td>07/2011</td> </tr> <tr> <td>4</td> <td>BOOK SET</td> <td>07/20/12</td> </tr> </tbody> </table>		REV.	DESCRIPTION	DATE	1	BOOK SUBMITTAL	08/2011	2	BOOK SUBMITTAL	07/2011	3	BOOK SUBMITTAL	07/2011	4	BOOK SET	07/20/12					
REV.	DESCRIPTION	DATE																					
1	BOOK SUBMITTAL	08/2011																					
2	BOOK SUBMITTAL	07/2011																					
3	BOOK SUBMITTAL	07/2011																					
4	BOOK SET	07/20/12																					

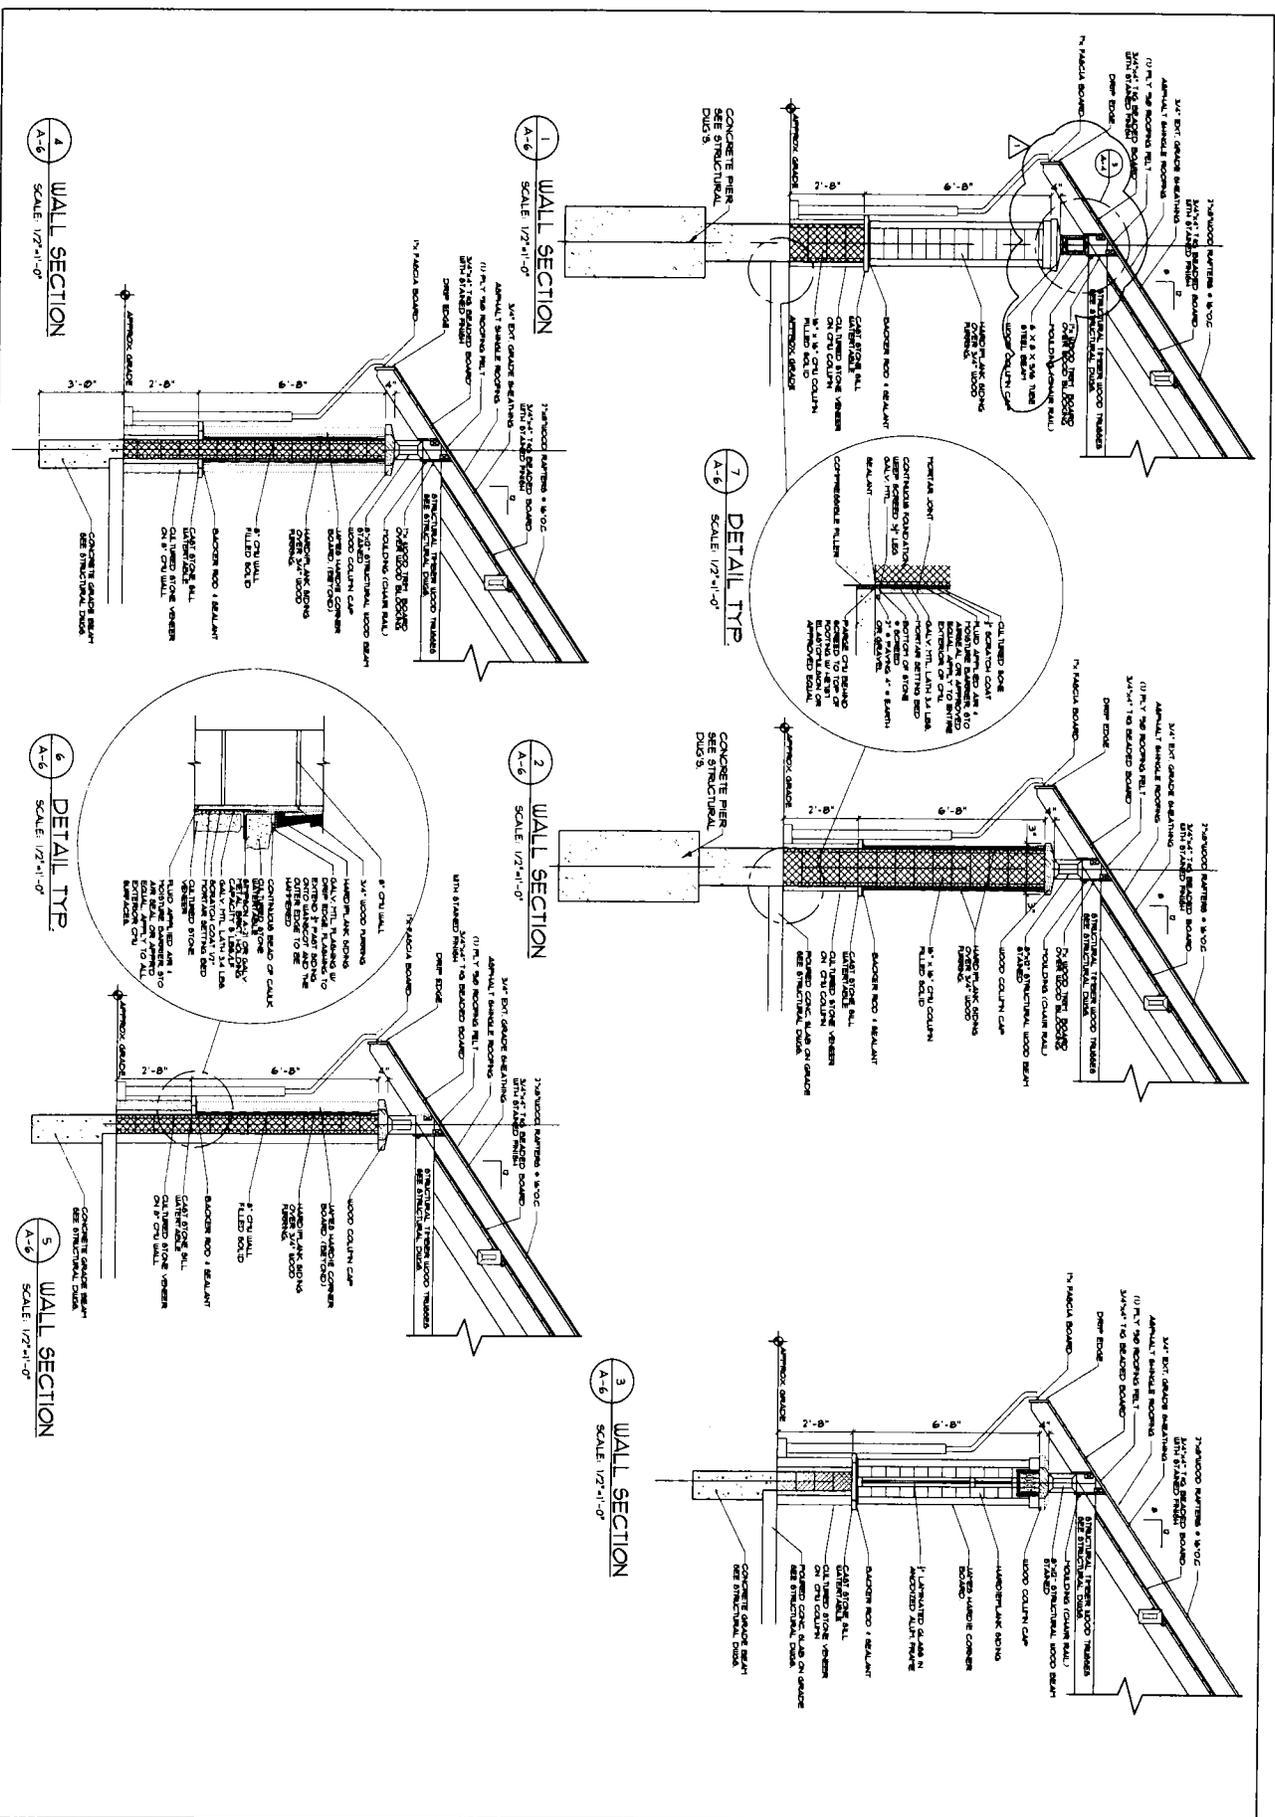

Project	Anderson Street Station
Architect	Paul V. Giammona, R.A.
Date	12/17/11
Scale	1/2"=1'-0"
Sheet	6 of 9

**ANDERSON STREET STATION**  
**ANDERSON STREET**  
**HACKENSACK, NEW JERSEY**

**WALL SECTIONS**

**PAUL V. GIAMMONA, R.A.**  
 REGISTERED ARCHITECT  
 STATE OF NEW JERSEY  
 NJ LICENSE NO. A116461

NO.	DATE	DESCRIPTION
1	05/20/11	SOB SUBMITTAL
2	12/20/11	SOB SUBMITTAL
3	02/20/12	SOB SUBMITTAL
4	12/20/12	SOB SET

STATE OF NEW JERSEY

Date: \_\_\_\_\_