



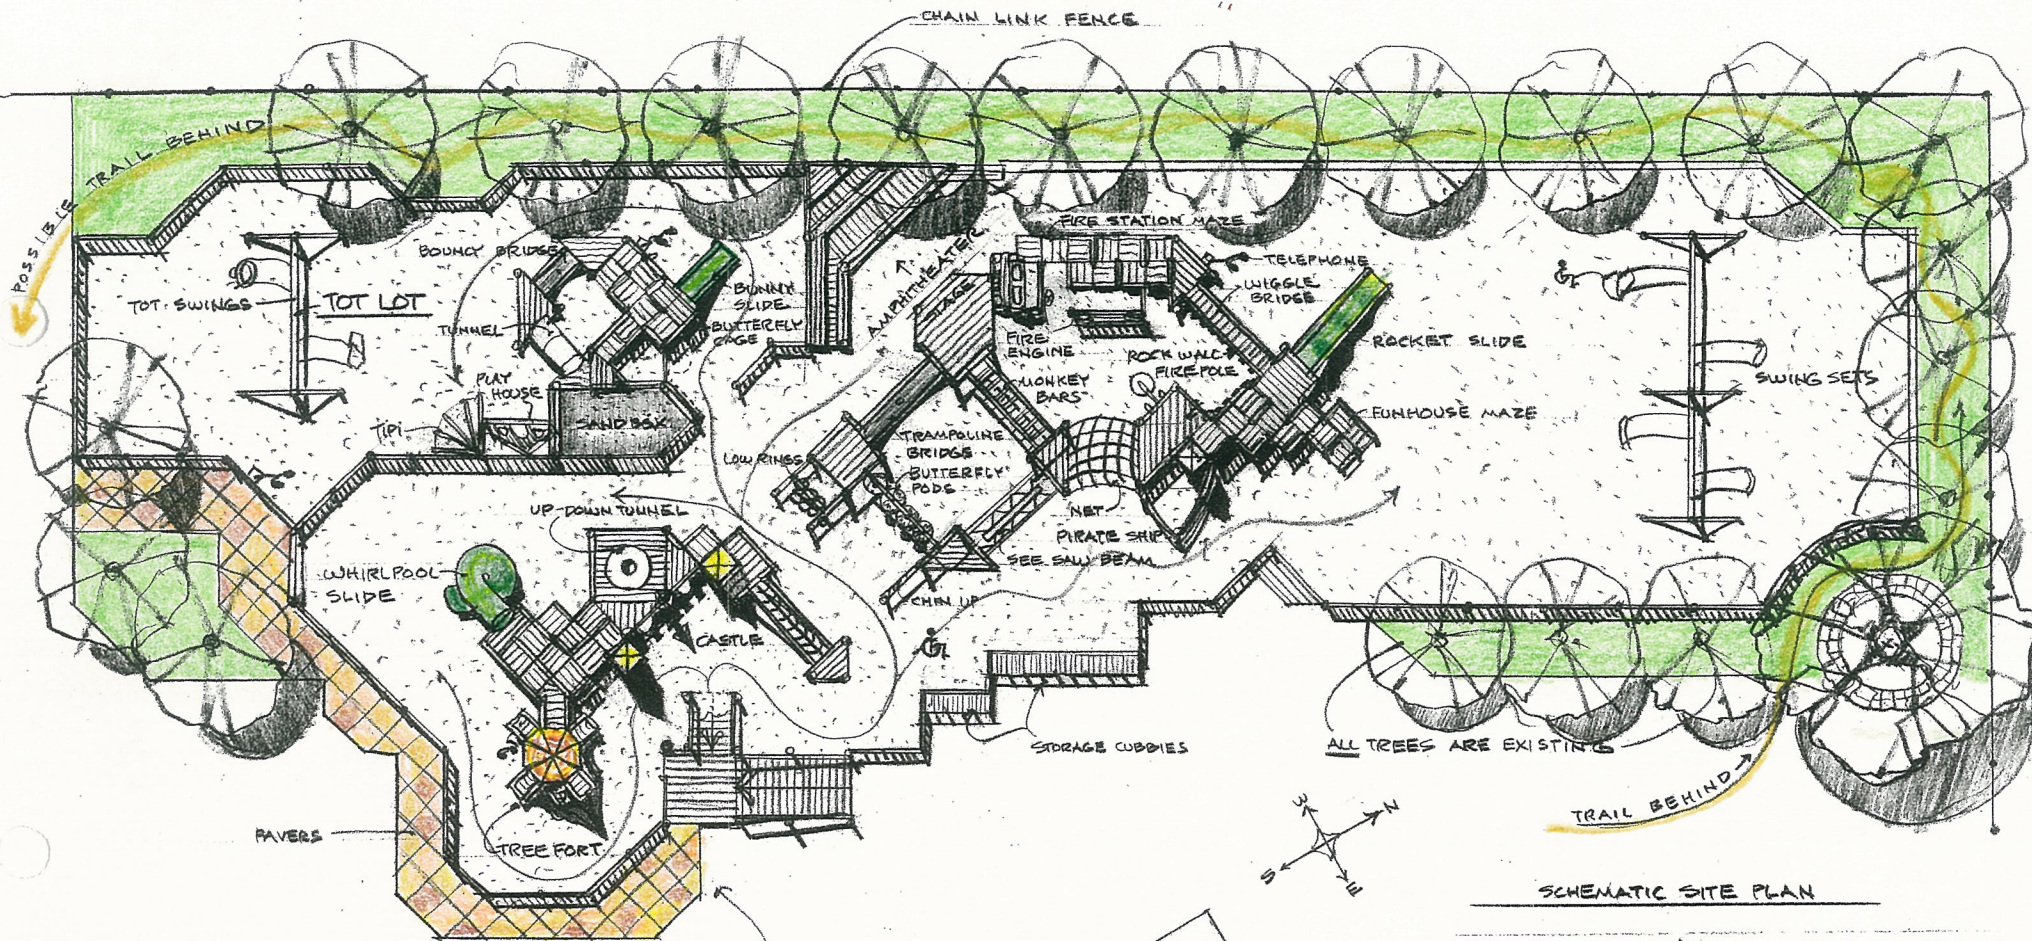

EXISTING ASPHALT

EXISTING SCHOOL

SCHEMATIC SITE PLAN

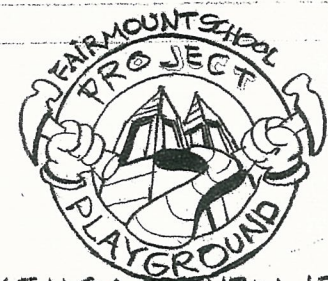

HACKENSACK, NEW JERSEY

LEATHERS AND ASSOCIATES
ITHACA, NEW YORK

JOHN DEAN 11.13.07